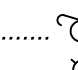
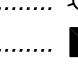
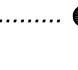



N.E. ¼ SEC.12-TWP.41-RGE.12-W.2Mer.


Reg'd	Plan	1	2	3	4	5
No.	No.	83PA10565	83PA10565	83PA10565	83PA10565	83PA10565

Reg'd	Plan	1	2	3	4	5
No.	No.	64PA10570	64PA10570	64PA10570	64PA10570	64PA10570

PLAN OF PROPOSED SUBDIVISION  
 OF ALL OF  
 LS 1 & 2 SEC.12-41-12-2  
 AND PART OF  
 LS 7 & 8 SEC.12-41-12-2,  
 PARCEL A, REG'D PLAN No. 62PA08713,  
 N.E. ¼ SEC.1-TWP.41-RGE.12-W.2Mer.  
 RM of BJORKDALE #426  
 SCALE : 1 : 1000

NOTE:  
 Portion to be surveyed is outlined by a heavy  
 broken line and contains 51.725 Hectares more or less.  
 Measurements are in metres and decimals thereof.  
 Bench Mark: 83V291  
 Elevation = 533.71 metres  
 Light Poles are shown thus:   
 Power Poles are shown thus:   
 Sask-Fat Boxes are shown thus:   
 Power Meters and Power Boxes are shown thus: 

Reg'd	Plan	1	2	3	4	5	6	7	8	9	10	29	28	27	26	25	24	23	22	21	20	19
No.	No.	83PA10565	83PA10565	83PA10565	83PA10565	83PA10565	83PA10565	83PA10565	83PA10565	83PA10565	83PA10565	83PA10565	83PA10565	83PA10565	83PA10565	83PA10565	83PA10565	83PA10565	83PA10565	83PA10565	83PA10565	83PA10565

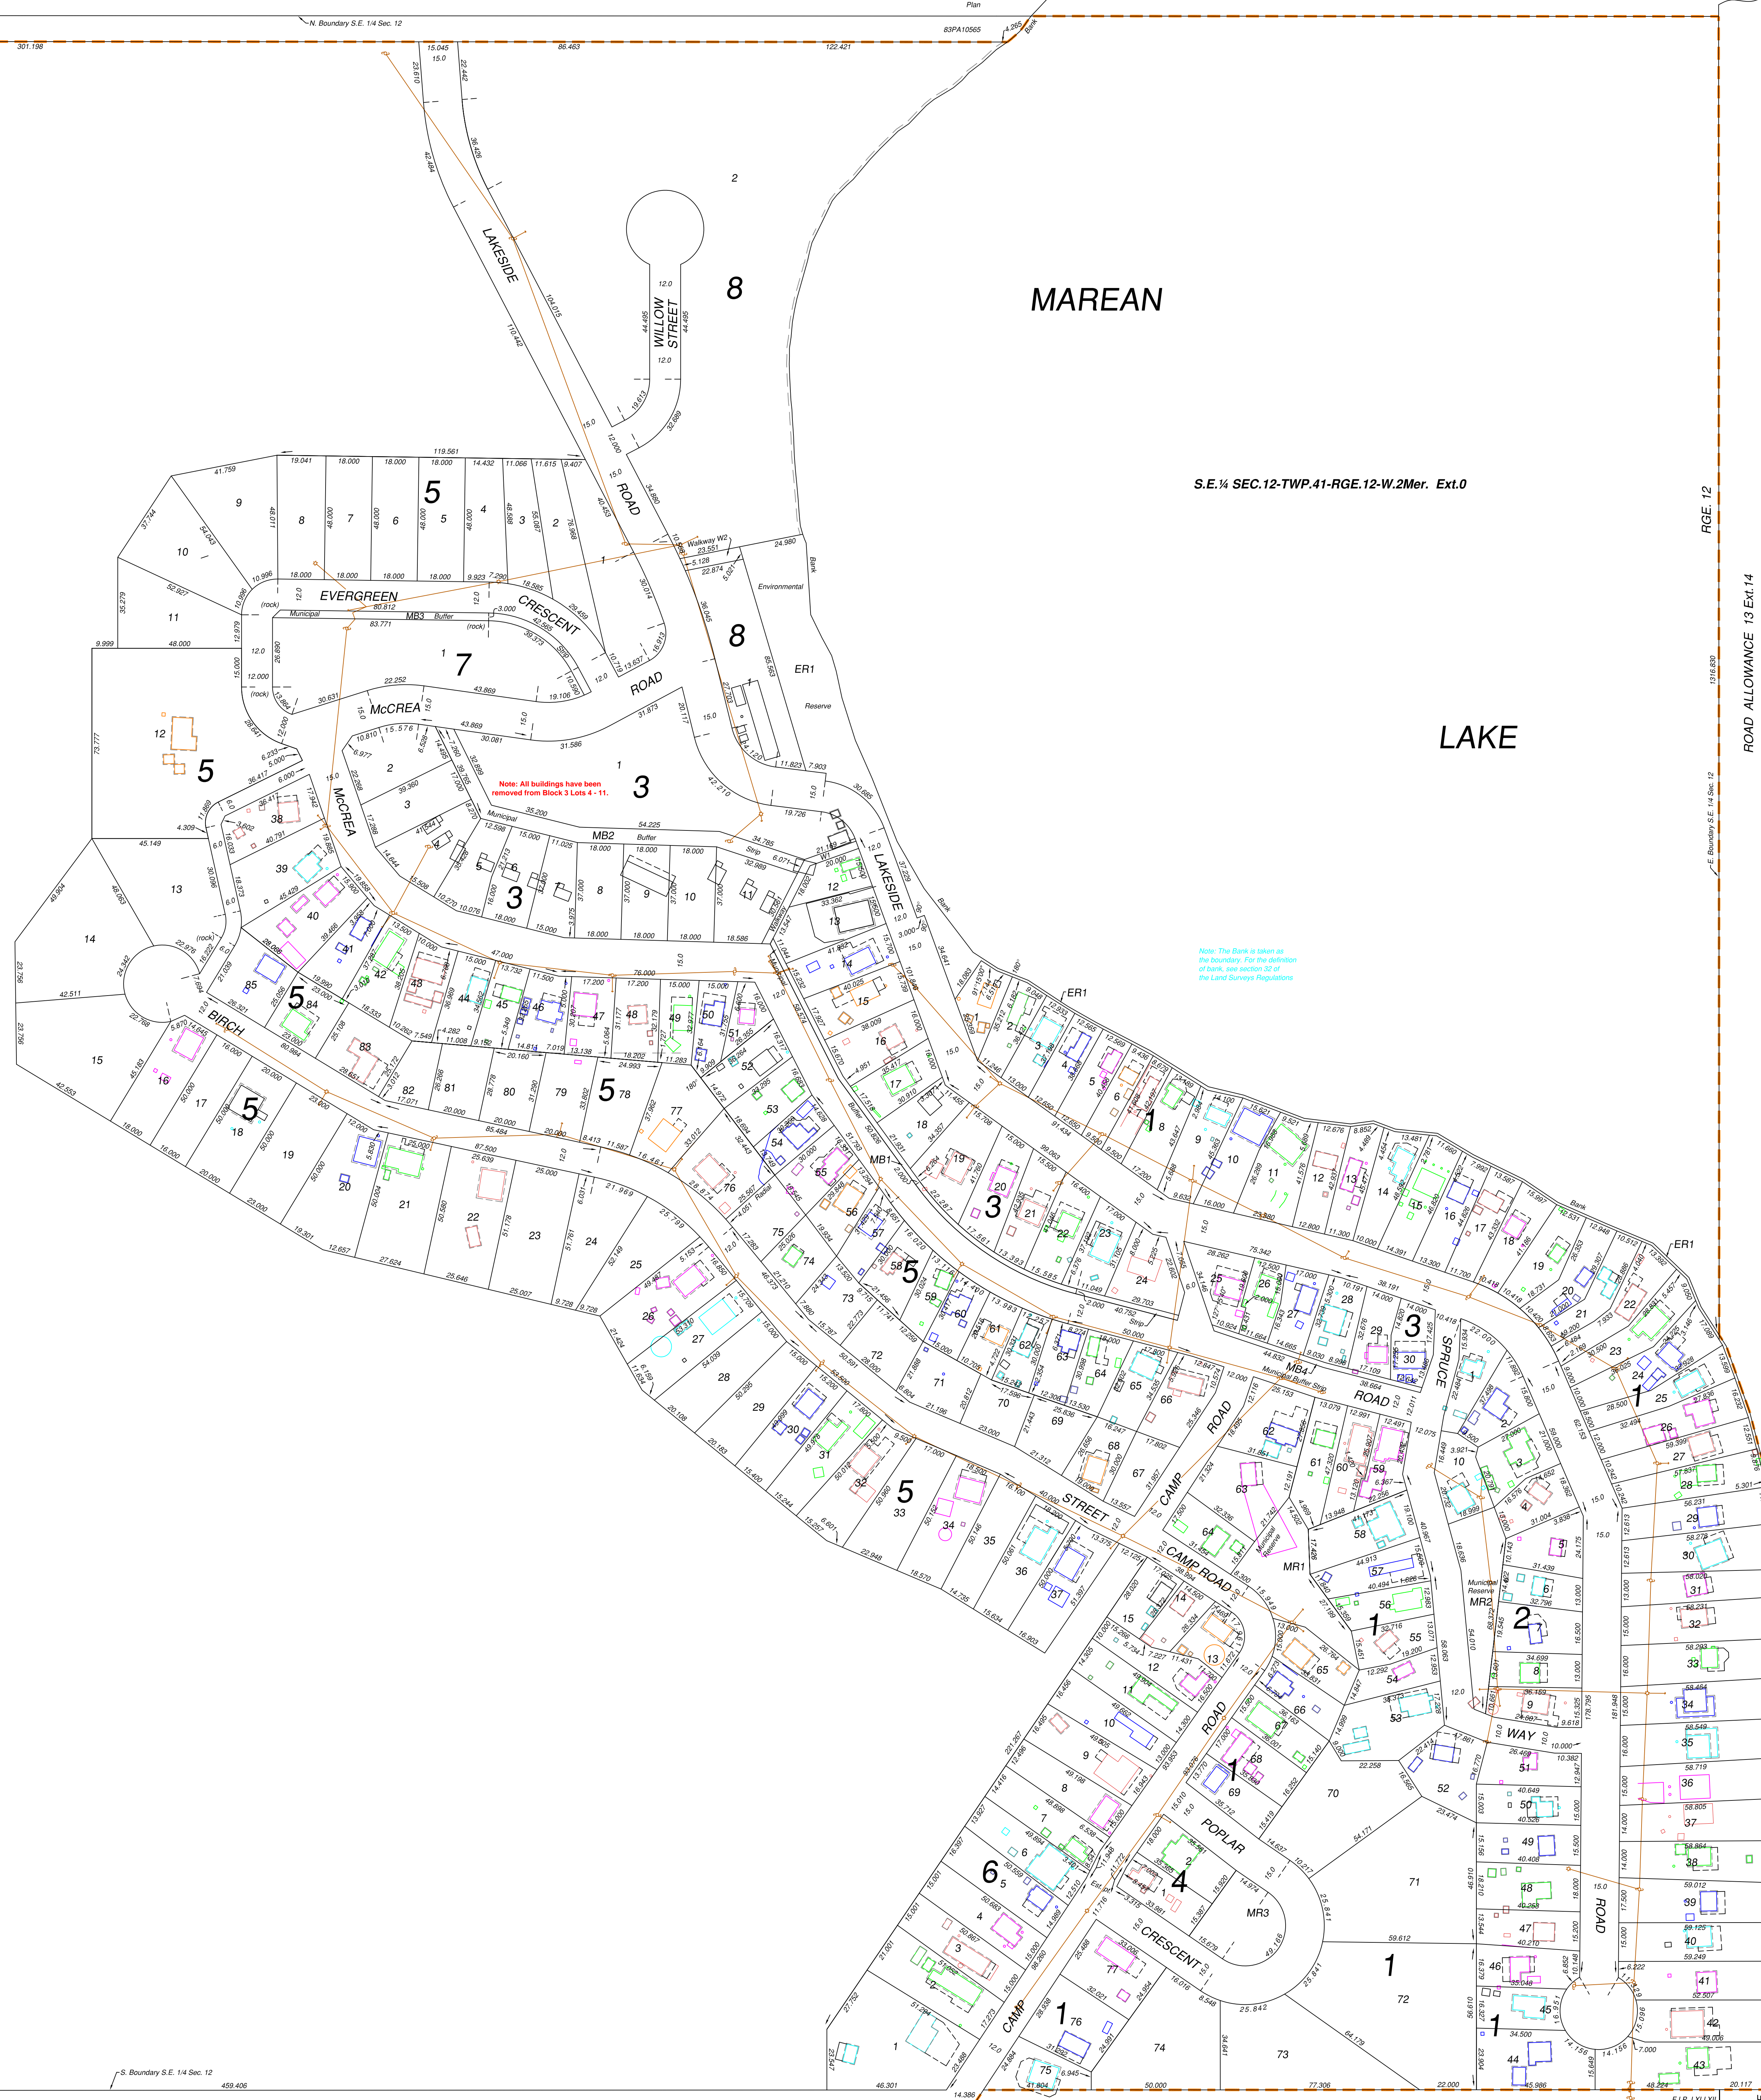

Parcel	Area (ha.)
Total Subdivision	49.682
MR1	0.120
MR2	0.097
MR3	0.086
MB1	0.023
MB2	0.097
MB3	0.040
MB4	0.038
ER1	2.318
W1	0.217
W2	0.012

TITLE TO THE DEDICATED LANDS SHOWN ON  
 THIS PLAN IS TO ISSUE TO THE:  
 RM of BJORKDALE No. 426  
 Box 13  
 CROOKED RIVER, SASKATCHEWAN  
 S0E 0R0